


\\cc02jpc01\klockwood\My Documents\drawings\Building\Standards\Exterior House Footing.dwg [Layout:1 (2)], July 08, 2013 - 5:04pm klockwood

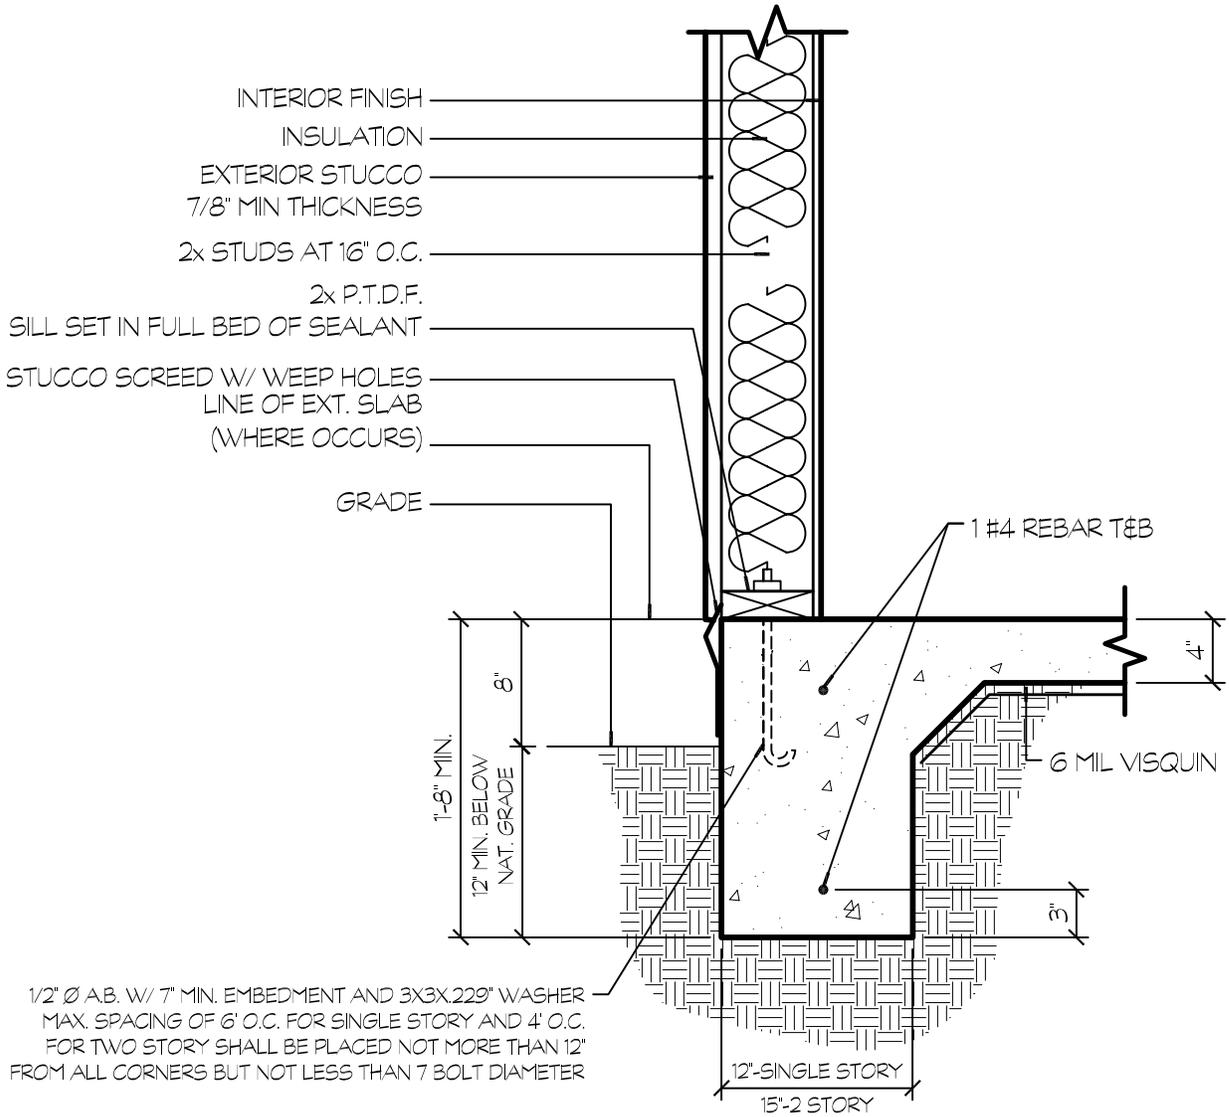


Cathedral City
 City of Cathedral City
 68-700 Avenida Lalo Guerrero
 Cathedral City, Ca. 92234
 Ph. (760) 770-0340

**EXTERIOR HOUSE
 FOOTING**

BUILDING AND SAFETY

Scale: 1" = 1'-0"
 Date: JANUARY 2011
 Sheet: 1 of 1 Sheets
 Drawn By: KSL
 Checked By: KDG